





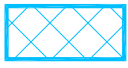

Existing Speed Limit Arrangement

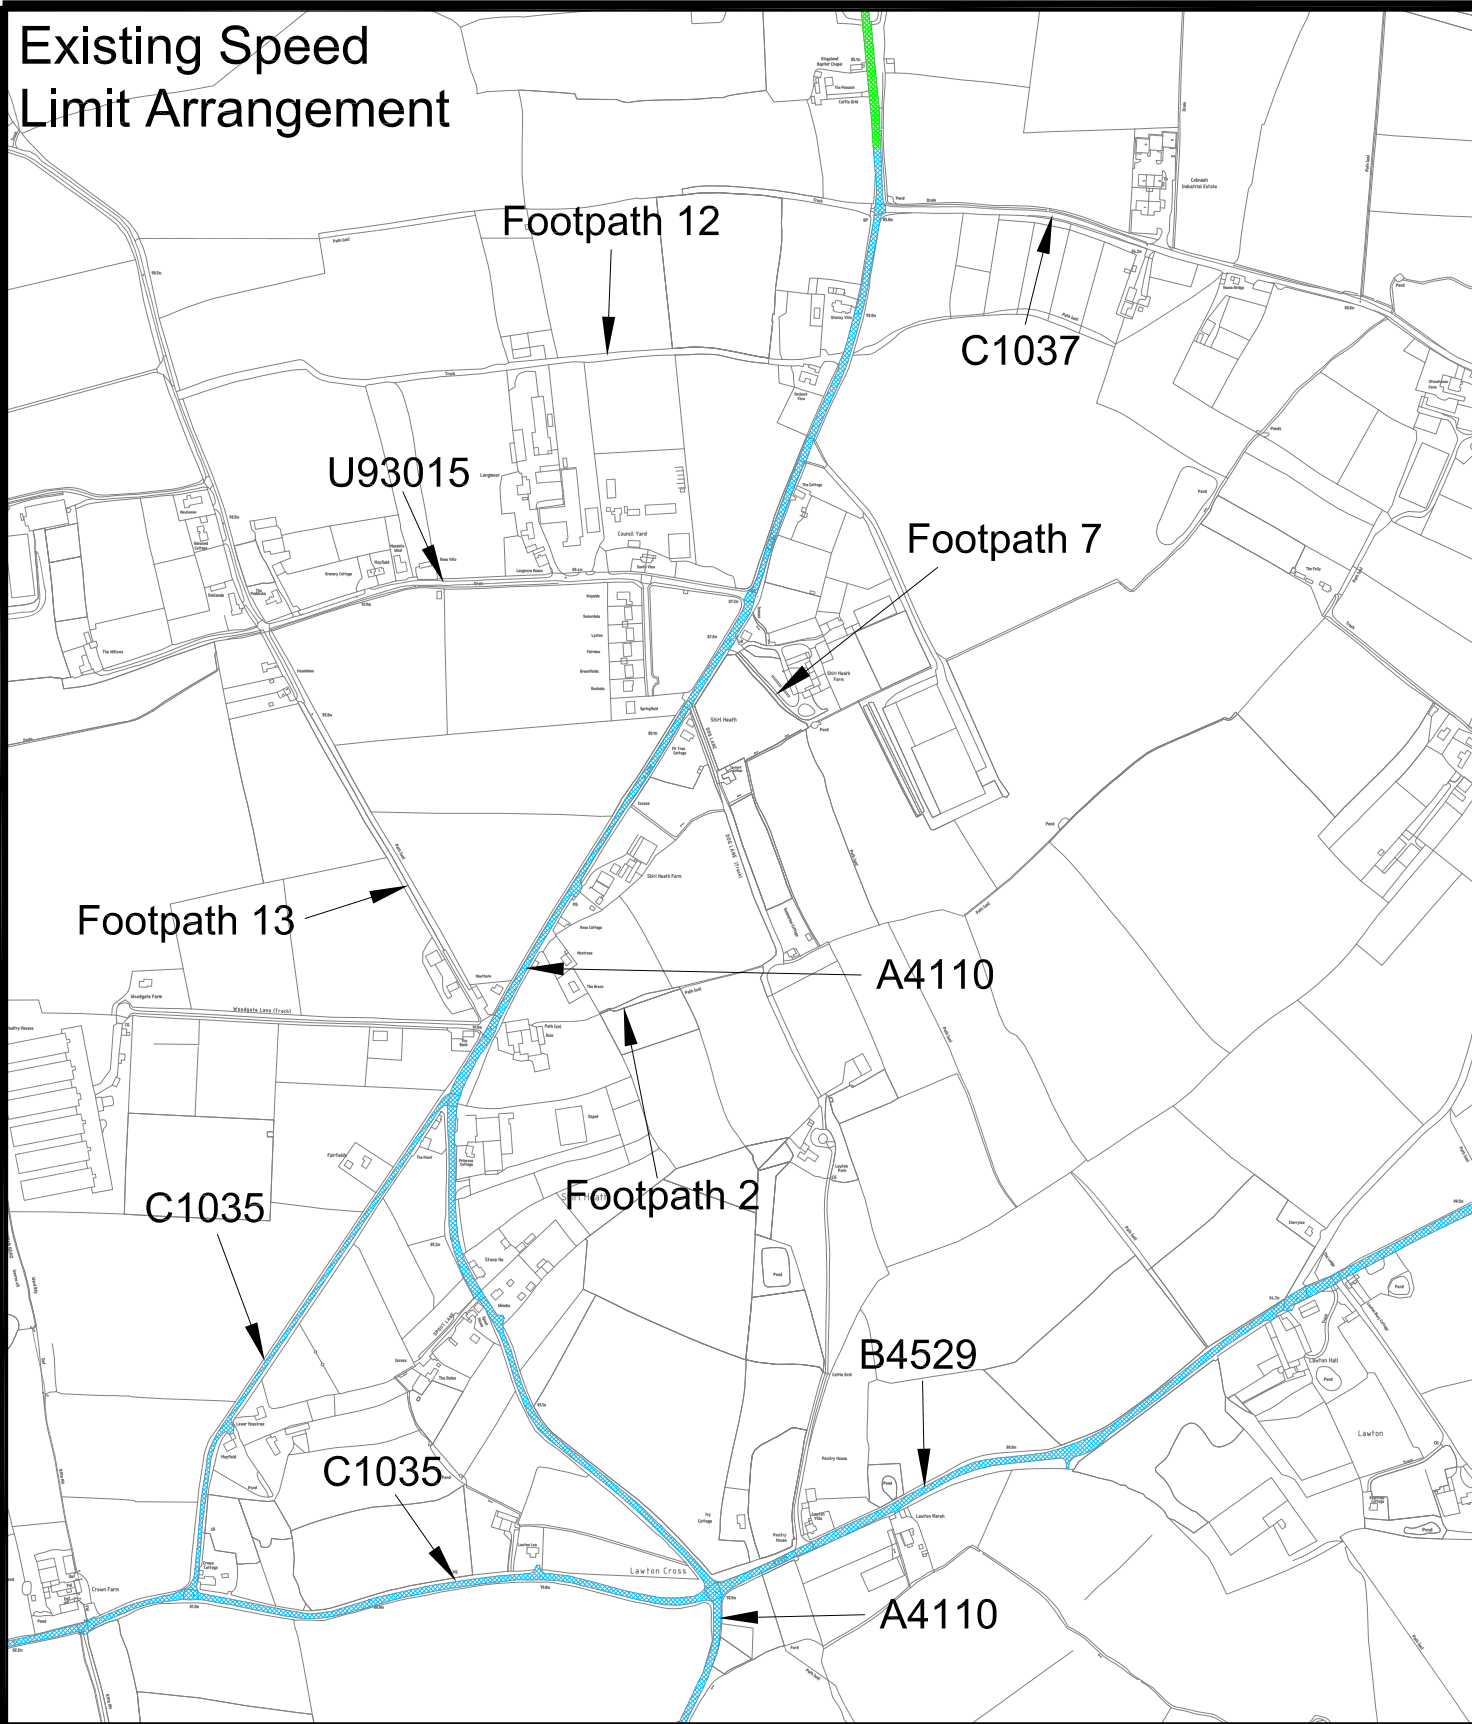


Recommended Speed Limit Arrangement

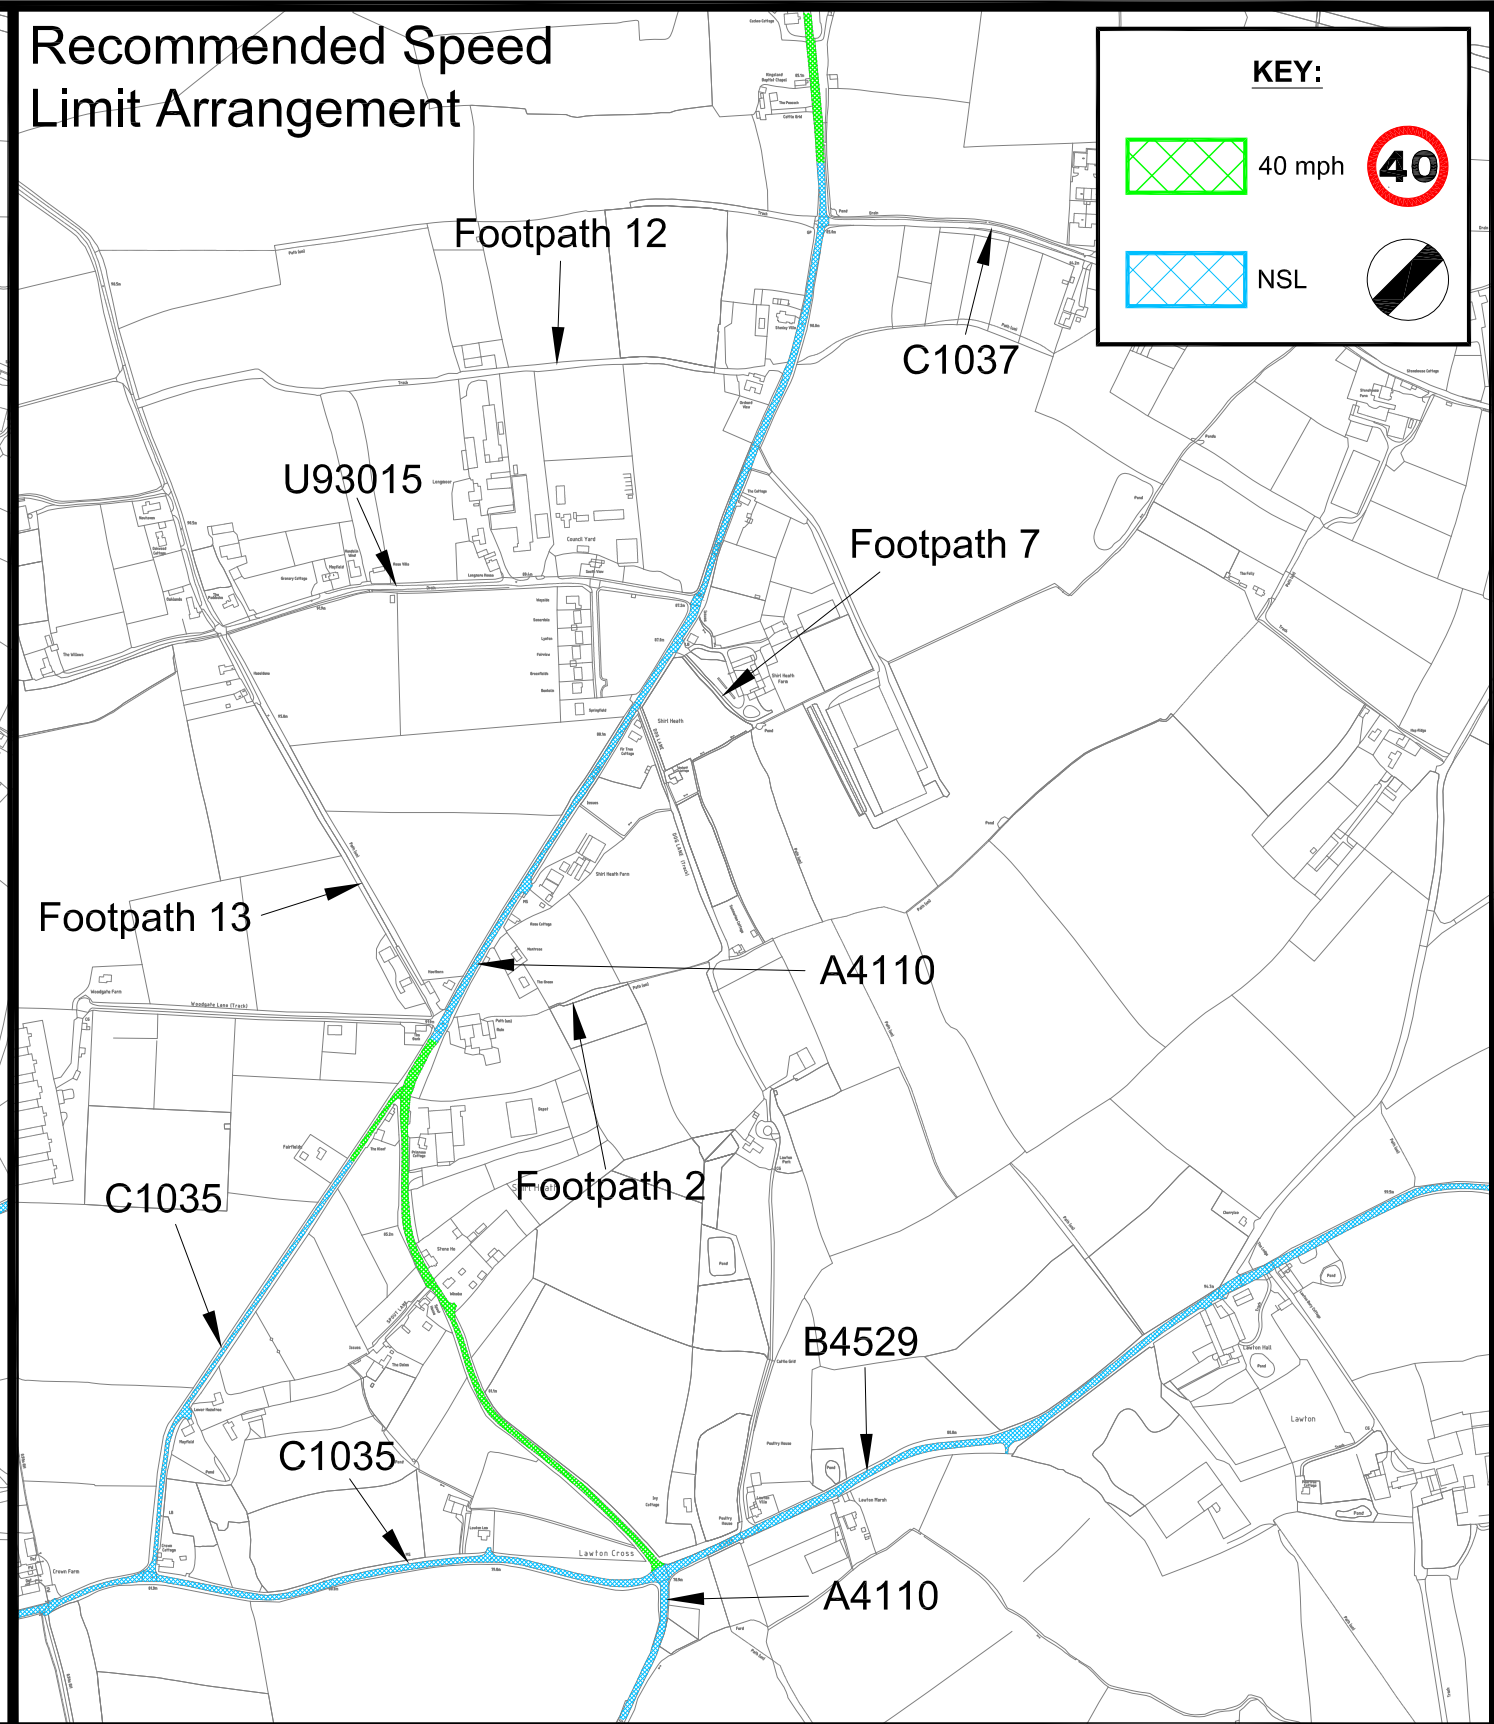

KEY:

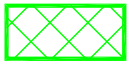-  40 mph 
-  NSL 

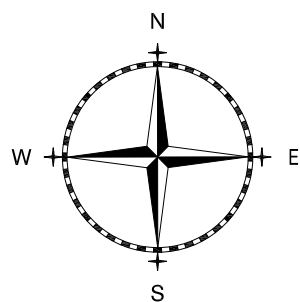

ADL Traffic Engineering Ltd.
 ADL House
 The Oaklands Business Park
 Yate, Bristol
 BS37 5NA
 Tel : 01454 332100
 Fax : 01454 327983
 E-Mail : CAD@ADLTRAFFIC.CO.UK

NOTES

- PRELIMINARY DESIGN PROVIDED FOR ILLUSTRATIVE PURPOSES ONLY. ALL DETAILS ARE SUBJECT TO INCLUDING CHECKING STATUTORY SERVICE APPARATUS.
 - DO NOT SCALE FROM THIS DRAWING.
 - BACKGROUND PLAN IS BASED UPON A DIGITAL OSBASE.
 - ALL DETAILS TO BE CONFIRMED ON SITE AND ON A TOPOGRAPHICAL SURVEY.
 - ALL TRACKS ASSUME GRADIENTS AND CAMBERS DO NOT EXCEED 1:60 AND 1:40 RESPECTIVELY OTHERWISE VEHICLE MANOEUVRABILITY MAY BE AFFECTED.
 - ALL LAND OWNERSHIP DETAILS, EXTENT OF ADOPTED HIGHWAY AND RIGHTS OF WAY TO BE CONFIRMED.
 - ASSUMES ALL LANDSCAPING CAN BE ALTERED AND NO TREES ARE SUBJECT TO TPO.
- © Copyright ADL Traffic Engineering Ltd

AMENDMENTS

REF.	DATE	DESCRIPTION

ADL Job No.	3409
-------------	------

Project SHIRL HEATH Herefordshire			
Title SPEED LIMIT AND EXTENT OF ROADS UNDER REVIEW			
Date	06.06.2017	Drawn	MT
Checked		Approved	
Scale	1:5000@A3	Dwg No.	3409-26
		Rev.	A